




Proposed Ground Floor Plan

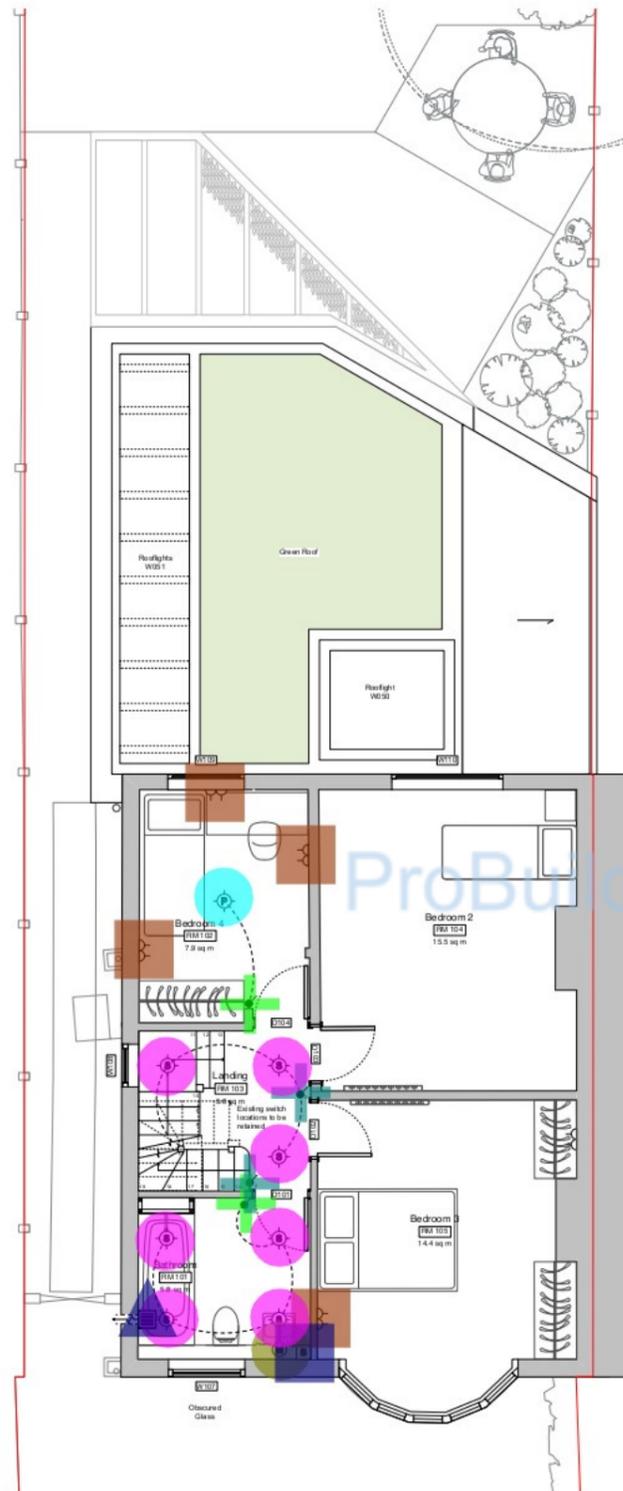

Proposed First Floor Plan

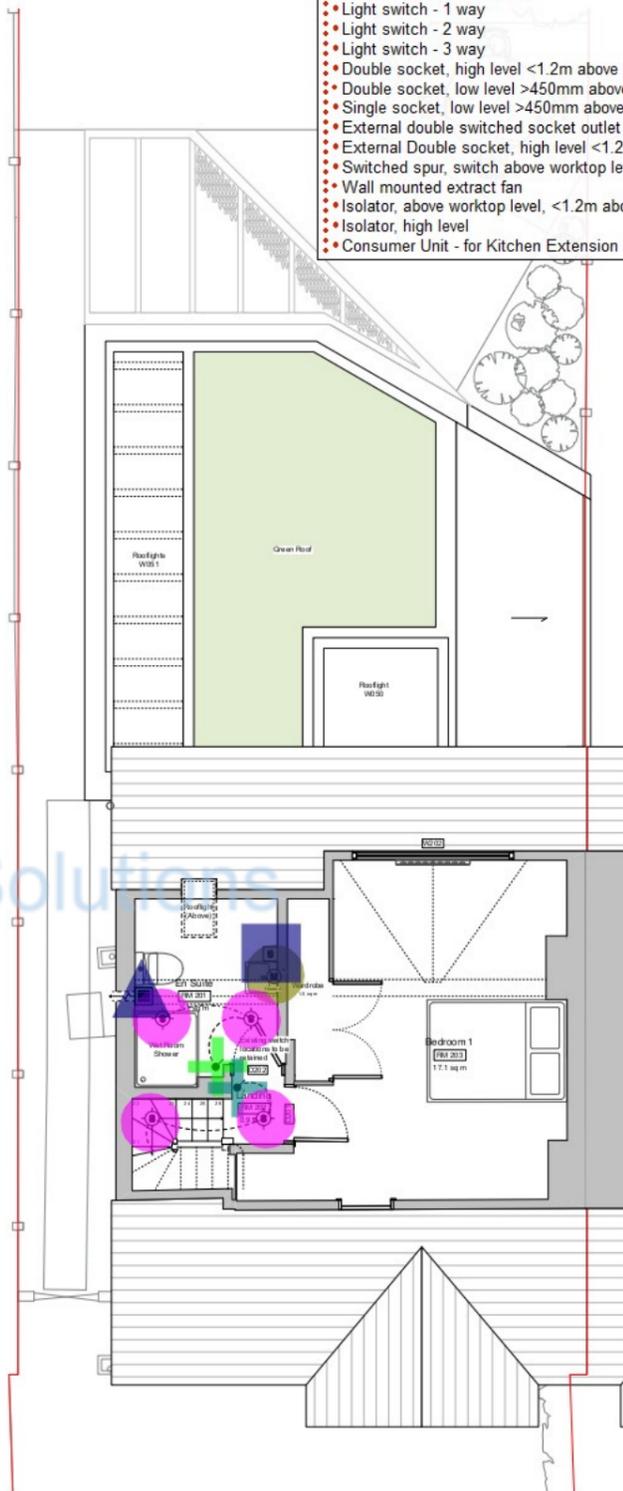

Proposed Loft Plan

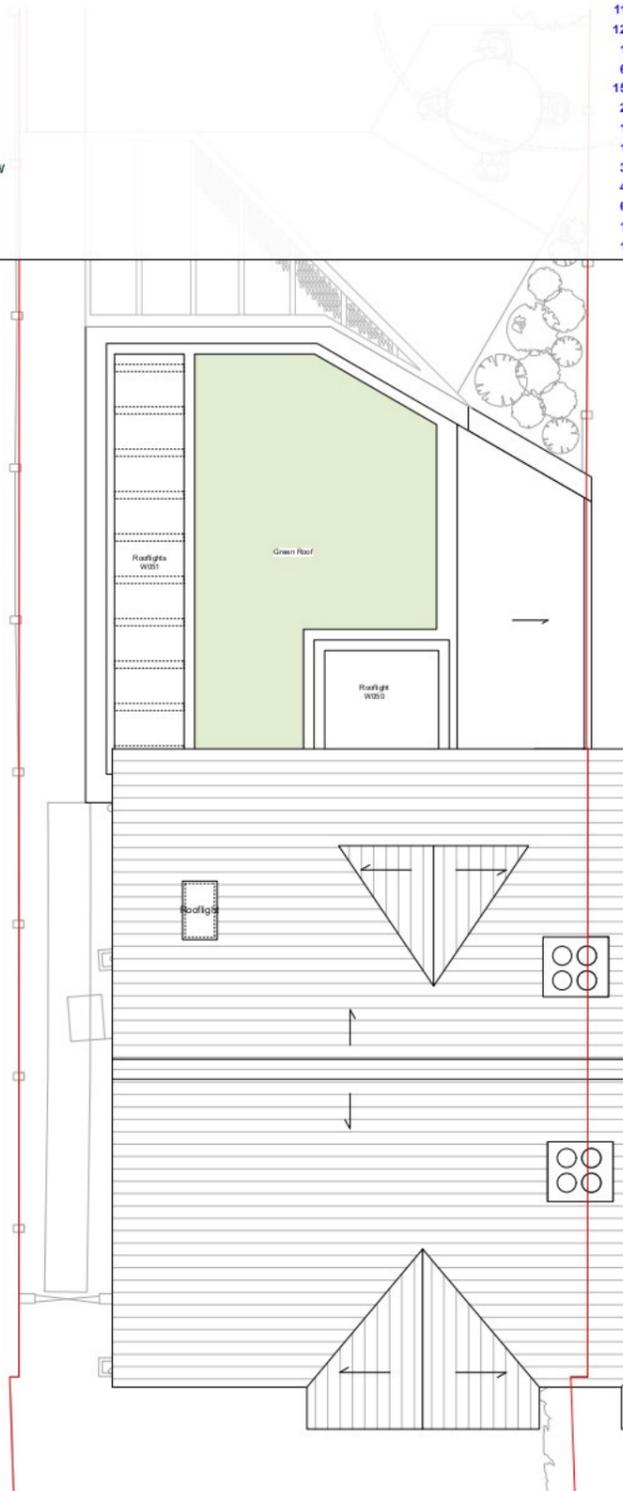

Proposed Roof Plan

- Pendant lamp
- Wall mounted lamp
- Wall mounted lamp for external environment
- Mirror light for wet environment
- Concealed LED strip lighting
- Concealed LED strip lighting
- Shaver socket
- Electric car charger, 22kW
- Light switch - 1 way
- Light switch - 2 way
- Light switch - 3 way
- Double socket, high level <1.2m above FFL
- Double socket, low level >450mm above FFL
- Single socket, low level >450mm above FFL
- External double switched socket outlet
- External Double socket, high level <1.2m above FFL
- Switched spur, switch above worktop level, socket below
- Wall mounted extract fan
- Isolator, above worktop level, <1.2m above FFL
- Isolator, high level
- Consumer Unit - for Kitchen Extension

- 8.0 EA
- 3.0 EA
- 6.0 EA
- 2.0 EA
- 15.4 M
- 4.0 EA
- 2.0 EA
- 1.0 EA
- 11.0 EA
- 12.0 EA
- 1.0 EA
- 6.0 EA
- 15.0 EA
- 2.0 EA
- 1.0 EA
- 3.0 EA
- 4.0 EA
- 6.0 EA
- 1.0 EA
- 1.0 EA

bba
Butcher Bayley Architects

Peterborough Studio
1 London Road, Yaxley
Cambridgeshire PE7 3NG
+44 (0) 1753 753430
hell@wearebba.co.uk

Oundle Studio
The Courthouse Mill Road, Oundle
Northamptonshire PE8 4BW
+44 (0) 1852 774 121
www.wearebba.co.uk

Notes / Key

Do not scale from this drawing. All dimensions to be checked on site by the contractor and such dimensions to be their responsibility. Architect to be notified of any discrepancies, errors or omissions before construction commences. All dimensions refer unless stated. If in doubt ask. Structural and services information is indicative only. Refer to contractor drawings and specifications for details and pricing out. All work and materials to be in accordance with current applicable statutory legislation and to comply with all relevant codes of practice and British and European Standards. Butcher Bayley Architects Limited (BBA) retain sole copyright of information contained within this drawing. No unauthorised reproduction of work. Drawings are not to be used for any purpose other than stated in the Purpose of Issue box. Butcher Bayley Architects Limited accept no responsibility or liability for any reliance on these drawings for purposes other than those stated.

Key Plan

2.00 M

For Tender

29/06/2024

Client
J. Wilding


Project Name
6 Deacon's Lane, Ely

Project Address
6 Deacon's Lane, Ely
CB7 4PS

Drawing Title Electrical Floor Plans			
Proj. No. 183	Drawn KH	Check LB	Scale @ A1 / @ A3 1:50
Drawing No. 183-BBA-00-ZZ-DR-A-05150			Rev. P4
Purpose of Issue For Tender			


- Spot/downlight
- Light switch - 1 way
- Light switch - 3 way
- Double socket, low level >450mm above FFL
- WIFI access point
- External Double socket, high level <1.2m above FFL
- Double socket, high level <1.2m above FFL
- Wall mounted lamp for external environment
- 2x1.5mm² + 1.5mm² Earth (lighting)
- 2x2.5mm² + 2.5mm² Earth (Power)

- 14.0 EA ●
- 2.0 EA +
- 2.0 EA +
- 7.0 EA ■
- NAN EA ●
- 1.0 EA ■
- 1.0 EA ■
- 4.0 EA ●
- 47.3 M ■
- 35.0 M ■

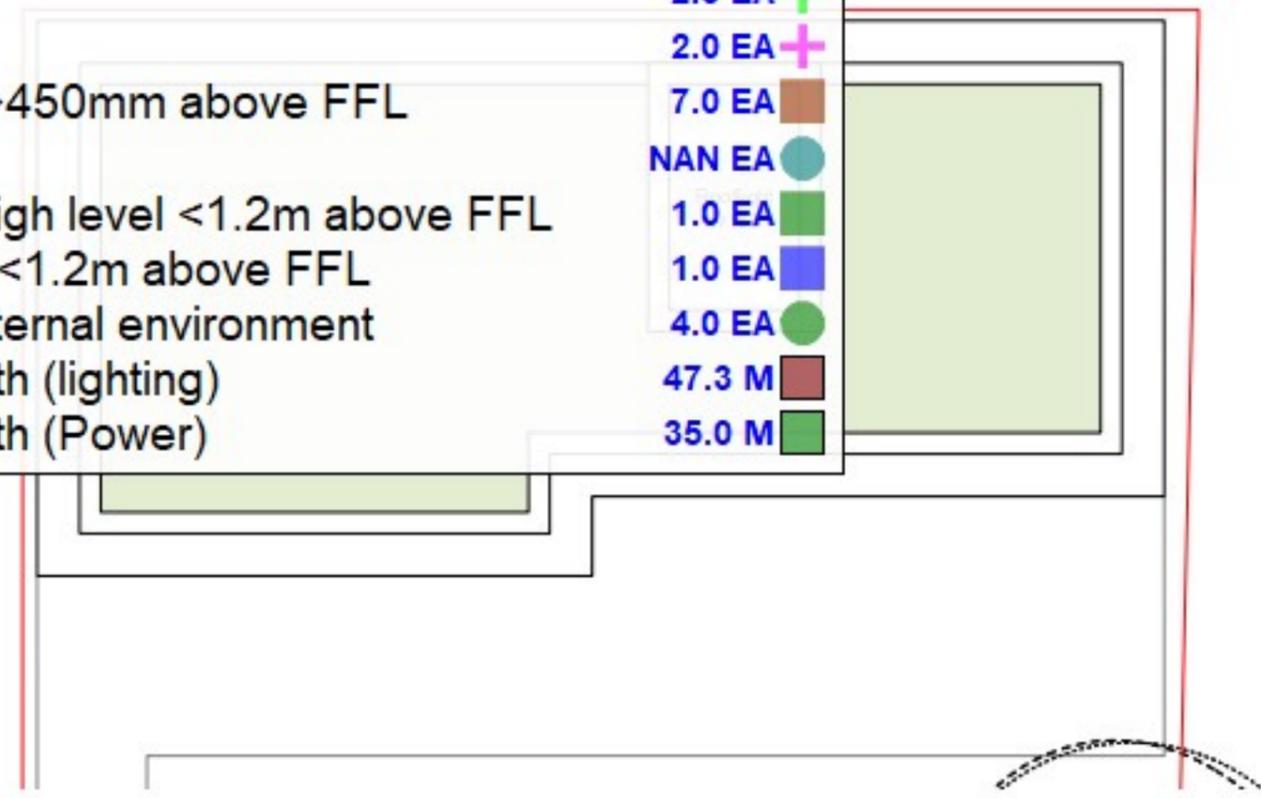

Proposed Garden Office Roof Plan

ProBuild Solutions

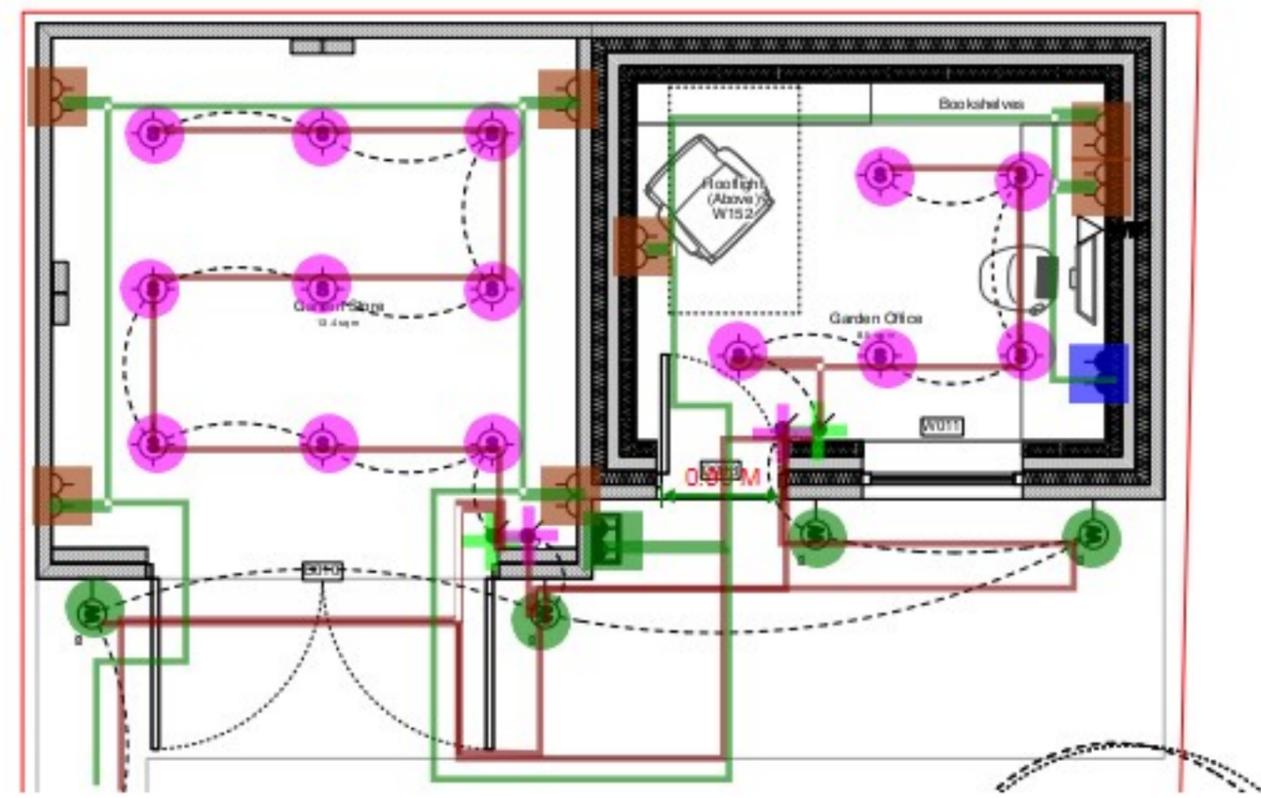

Proposed Garden Office Ground Floor Plan

Do not scale from this drawing. All dimensions to be checked on site by the contractor and such dimensions to be their responsibility. Architect to be notified of any discrepancies, errors or omissions before construction commences. All dimensions in millimetres unless noted. If in doubt, consult and specify details of construction in detail only - refer to consultants' drawings and specifications for details and setting out. All work and materials to be in accordance with current applicable statutory legislation and to comply with all relevant codes of practice and British and European standards. Butcher Bayley Architects Limited (BBA) retain the copyright of information contained within this drawing. No unauthorised reproduction of A/D. Drawings are not to be used for any purpose other than stated in the 'Purpose of Issue' box. Butcher Bayley Architects Limited accept no responsibility or liability for any reliance on these drawings for purposes other than those stated.

Notes (Key)		
P4	For Tender	29/06/2024
Rev	Amendment	Date



bba
Butcher Bayley Architects

Peterborough Studio
1 London Road, Yaxley
Cambridgeshire PE7 3NG
+44 (0) 1733 753430

Cambridge Studio
The Courthouse, Mill Road, Cambridge
Northamptonshire PE3 4BW
+44 (0) 1832 774121

hello@wearebba.co.uk www.wearebba.co.uk

Client
J. Wilding

Project Name
6 Deacon's Lane, Ely

Project Address
**6 Deacon's Lane, Ely
CB7 4PS**

Drawing Title
Electrical Floor Plans, Garden Office

Proj. No.	Drawn	Check	Scale @ A3
183	KH	LB	1:50

Drawing No.	Rev
183-BBA-01-ZZ-DR-A-05151	P4

Purpose of Issue
For Tender