


5/19/2025 3:50:22 PM

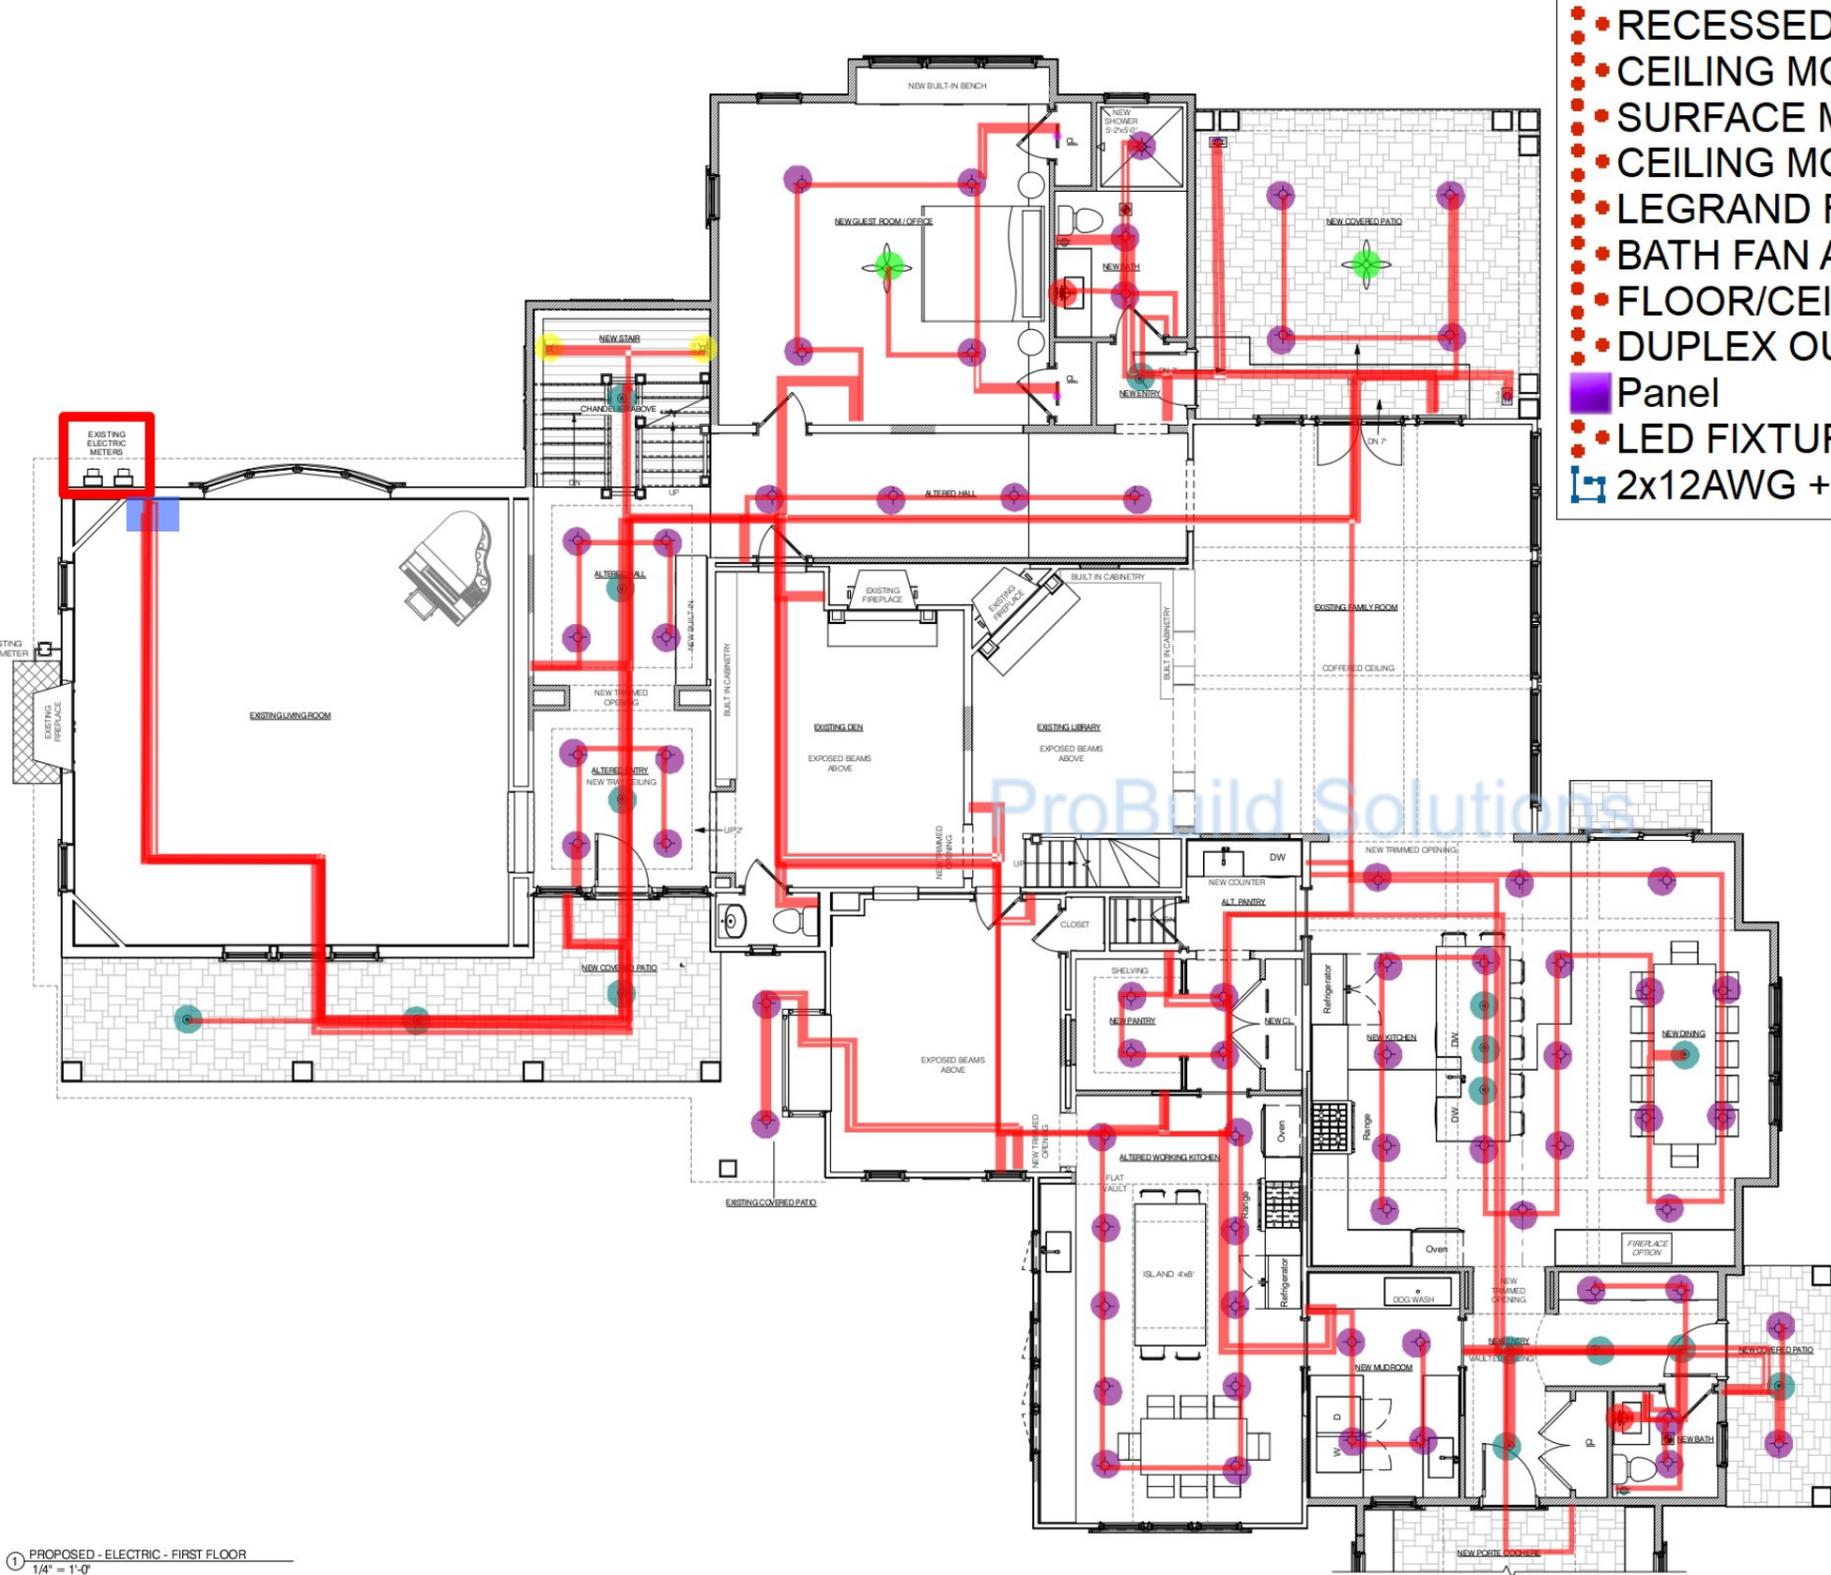


1 PROPOSED - ELECTRIC - FIRST FLOOR
1/4" = 1'-0"

- RECESSED LIGHT FIXTURE 75.0 EA
- CEILING MOUNTED LIGHT FIXTURE 18.0 EA
- SURFACE MOUNTED WALL LIGHT FIXTURE 6.0 EA
- CEILING MOUNTED FAN AND LIGHT 2.0 EA
- LEGRAND FULL LIGHT LED NIGHT LIGHT WITH 2.0 EA
- BATH FAN AND LIGHT VENTED TO EXTERIOR 2.0 EA
- FLOOR/CEILING OUTLET FLUSH WITH BRASS COV... 2.0 EA
- DUPLEX OUTLET 2.0 EA
- Panel 1.0 EA
- LED FIXTURE MOUNTED ABOVE DOOR HEADER 2.0 EA
- 2x12AWG + 12G 2298.7 FT

SYMBOL	DESCRIPTION	QUANTITY
(Purple circle)	RECESSED LIGHT FIXTURE	75.0 EA
(Green circle)	CEILING MOUNTED LIGHT FIXTURE	18.0 EA
(Red circle)	SURFACE MOUNTED WALL LIGHT FIXTURE	6.0 EA
(Light green circle)	CEILING MOUNTED FAN AND LIGHT	2.0 EA
(Yellow circle)	LEGRAND FULL LIGHT LED NIGHT LIGHT WITH	2.0 EA
(Brown circle)	BATH FAN AND LIGHT VENTED TO EXTERIOR	2.0 EA
(Purple circle)	FLOOR/CEILING OUTLET FLUSH WITH BRASS COV...	2.0 EA
(Light blue circle)	DUPLEX OUTLET	2.0 EA
(Blue square)	Panel	1.0 EA
(Pink circle)	LED FIXTURE MOUNTED ABOVE DOOR HEADER	2.0 EA
(Red line)	2x12AWG + 12G	2298.7 FT

NOTES:
 A. SEE SA DETAILS ON SHEET # ## FOR ALL ENCLOSURES
 B. ALL RANGE HOODS AND BATHS FANS TO BE VENTED TO EXTERIOR
 C. PROVIDE LIGHT AND SWITCH AT ATTIC ACCESS
 D. VERIFY SMART HOME CONTROLS, PANEL LOCATION AND HURRICANE SHUTTER INTEGRATION WITH OWNER

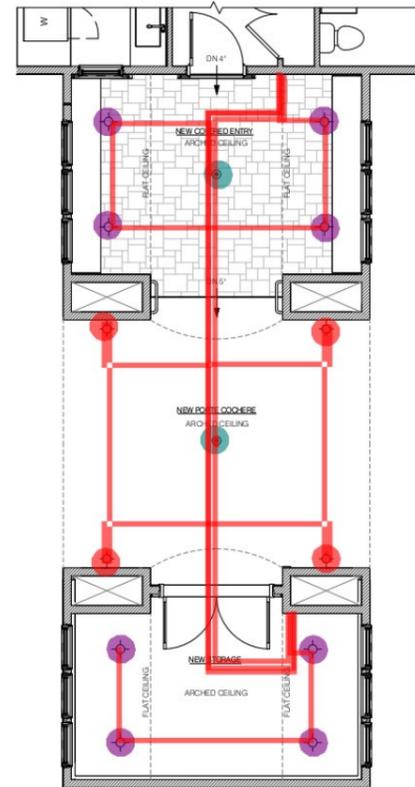

2 PROPOSED - ELECTRIC - PORTE COCHERE
1/4" = 1'-0"

HVAC NOTES
 a. EXISTING AND NEW HVAC SYSTEMS TO RECEIVE UV FILTERS
 b. NEW HVAC UNIT LOCATIONS IN ATTIC AND BASEMENT LEVELS

REV NO.	DATE	DESCRIPTION	BY
PHASE: PRELIM PRICING - ***PROGRESS SET***			

PDR
Designs
ARCHITECTURE
 501 Laurel Avenue, Suite 4, Point Pleasant, New Jersey 08742
 Phone: (732) 703-3799 www.PDRdesigns.com
 Email: Paul@PDRdesigns.com

**ADDITIONS & ALTERATIONS
 HENNINGSON
 RESIDENCE**
 299 ROUTE 537
 COLTS NECK, NJ 07722
 BLOCK: 34 LOT: 22


DRAWN BY: AFS	MAY 8, 2025
CHECKED BY: PDR	24-62

ELECTRICAL

A-6.1
 SHEET: 15 OF 20

NOT FOR CONSTRUCTION

5/19/2025 3:50:23 PM

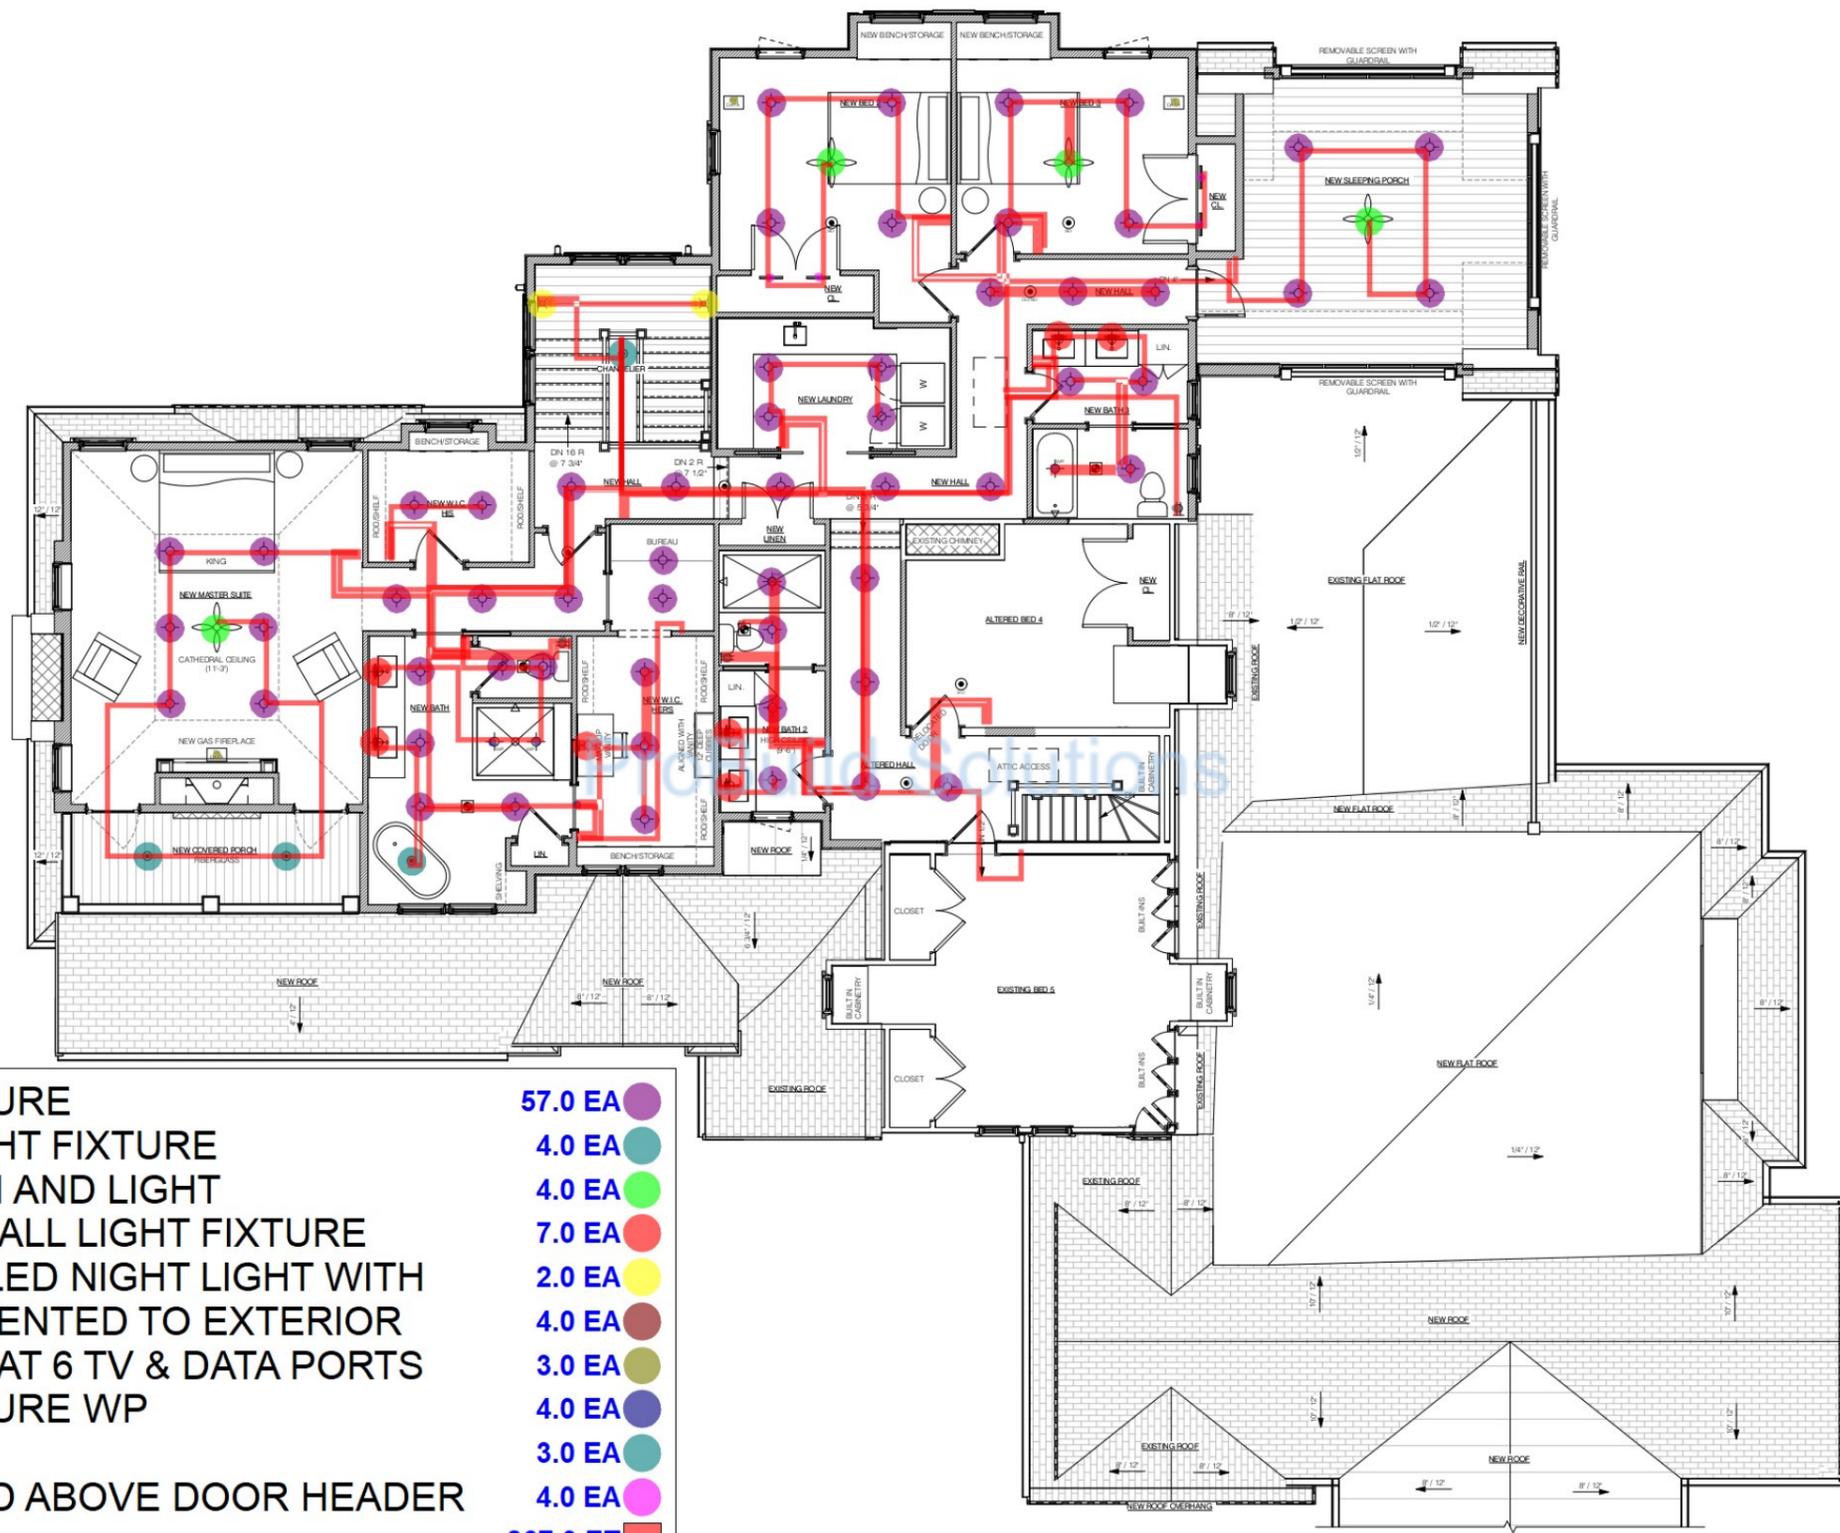

ELECTRICAL SYMBOL LEGEND	
	DUPLEX OUTLET WP AND/OR QR AS INDICATED
	FLOOR/CEILING OUTLET FLUSH WITH BRASS COVER AS DIRECTED BY OWNER
	TV OUTLET WITH ALL CAT 6 TV & DATA PORTS
	WALL SWITCH (3 AND 4 WAY AS REQUIRED)
	RECESSED LIGHT FIXTURE WP AS INDICATED
	SURFACE MOUNTED WALL LIGHT FIXTURE
	HANGING / CEILING MOUNTED LIGHT FIXTURE
	LED SURFACE MOUNTED FIXTURE
	LED FIXTURE MOUNTED ABOVE DOOR HEADER
	LEGRAND FULL LIGHT LED NIGHT LIGHT WITH OPTIONAL LOWER
	CEILING MOUNTED FAN AND LIGHT
	EXTERIOR FLOOD LIGHT WITH MOTION SENSOR
	BATH FAN AND LIGHT VENTED TO EXTERIOR MINIMUM 50 C.F.M.
	COMBINATION CARBON MONOXIDE / SMOKE DETECTOR A/C INTERCONNECTED WITH BATTERY BACKUP
	SMOKE DETECTOR A/C INTERCONNECTED WITH BATTERY BACKUP
	AQUAFLOW HOUSE HYDRANT V2+
	ELECTRICAL LINE

NOTES:
 A. SEE SA DETAILS ON SHEET ### FOR ALL ENCLOSURES
 B. ALL RANGE HOODS AND BATHS FANS TO BE VENTED TO EXTERIOR
 C. PROVIDE LIGHT AND SWITCH AT ATTIC ACCESS
 D. VERIFY SMART HOME CONTROLS, PANEL LOCATION AND HURRICANE SHUTTER INTEGRATION WITH OWNER

- RECESSED LIGHT FIXTURE 57.0 EA
- CEILING MOUNTED LIGHT FIXTURE 4.0 EA
- CEILING MOUNTED FAN AND LIGHT 4.0 EA
- SURFACE MOUNTED WALL LIGHT FIXTURE 7.0 EA
- LEGRAND FULL LIGHT LED NIGHT LIGHT WITH 2.0 EA
- BATH FAN AND LIGHT VENTED TO EXTERIOR 4.0 EA
- TV OUTLET WITH ALL CAT 6 TV & DATA PORTS 3.0 EA
- RECESSED LIGHT FIXTURE WP 4.0 EA
- DUPLEX OUTLET 3.0 EA
- LED FIXTURE MOUNTED ABOVE DOOR HEADER 4.0 EA
- 2x12AWG + 12G 867.0 FT

HVAC NOTES	
a.	EXISTING AND NEW HVAC SYSTEMS TO RECEIVE UV FILTERS
b.	NEW HVAC UNIT LOCATIONS IN ATTIC AND BASEMENT LEVELS

REV NO.	DATE	DESCRIPTION	BY
PHASE: PRELIM PRICING - ***PROGRESS SET***			

PDR
Designs
ARCHITECTURE
 501 Laurel Avenue, Suite 4, Point Pleasant, New Jersey 08742
 Phone: (732) 783-3799 www.PDRdesigns.com
 Email: Paul@PDRdesigns.com

**ADDITIONS & ALTERATIONS
 HENNINGSON
 RESIDENCE**
 299 ROUTE 537
 COLTS NECK, NJ 07722
 BLOCK: 34 LOT: 22

DRAWN BY: AFS	DATE: MAY 8, 2025
CHECKED BY: PDR	DATE: 24-62

ELECTRICAL
A-6.2
 SHEET: 16 OF 20

NOT FOR CONSTRUCTION